

GAPT

Show Dates: June 21, 2023

Facility: Jekyll Island Convention Center

City, State: Jekyll Island, GA

Location: Ballroom A-H

Legend:

Inventory as of 08/04/2023

Dimension	Qty	Rented	Available
10x10'	92	0	92
Totals:	92	0	92

AE:



Show Number:

Drawn By: TN

Revised: 6-4-23 r3

File:

Every effort has been made to ensure the accuracy of all information contained on this floor plan. However, no warranties, either expressed or implied are made with respect to this floor plan. If the location of building columns, utilities or other architectural components of the facility is a consideration in the construction of an exhibit, it is the sole responsibility of the exhibitor to physically inspect the facility to verify all dimensions and locations.

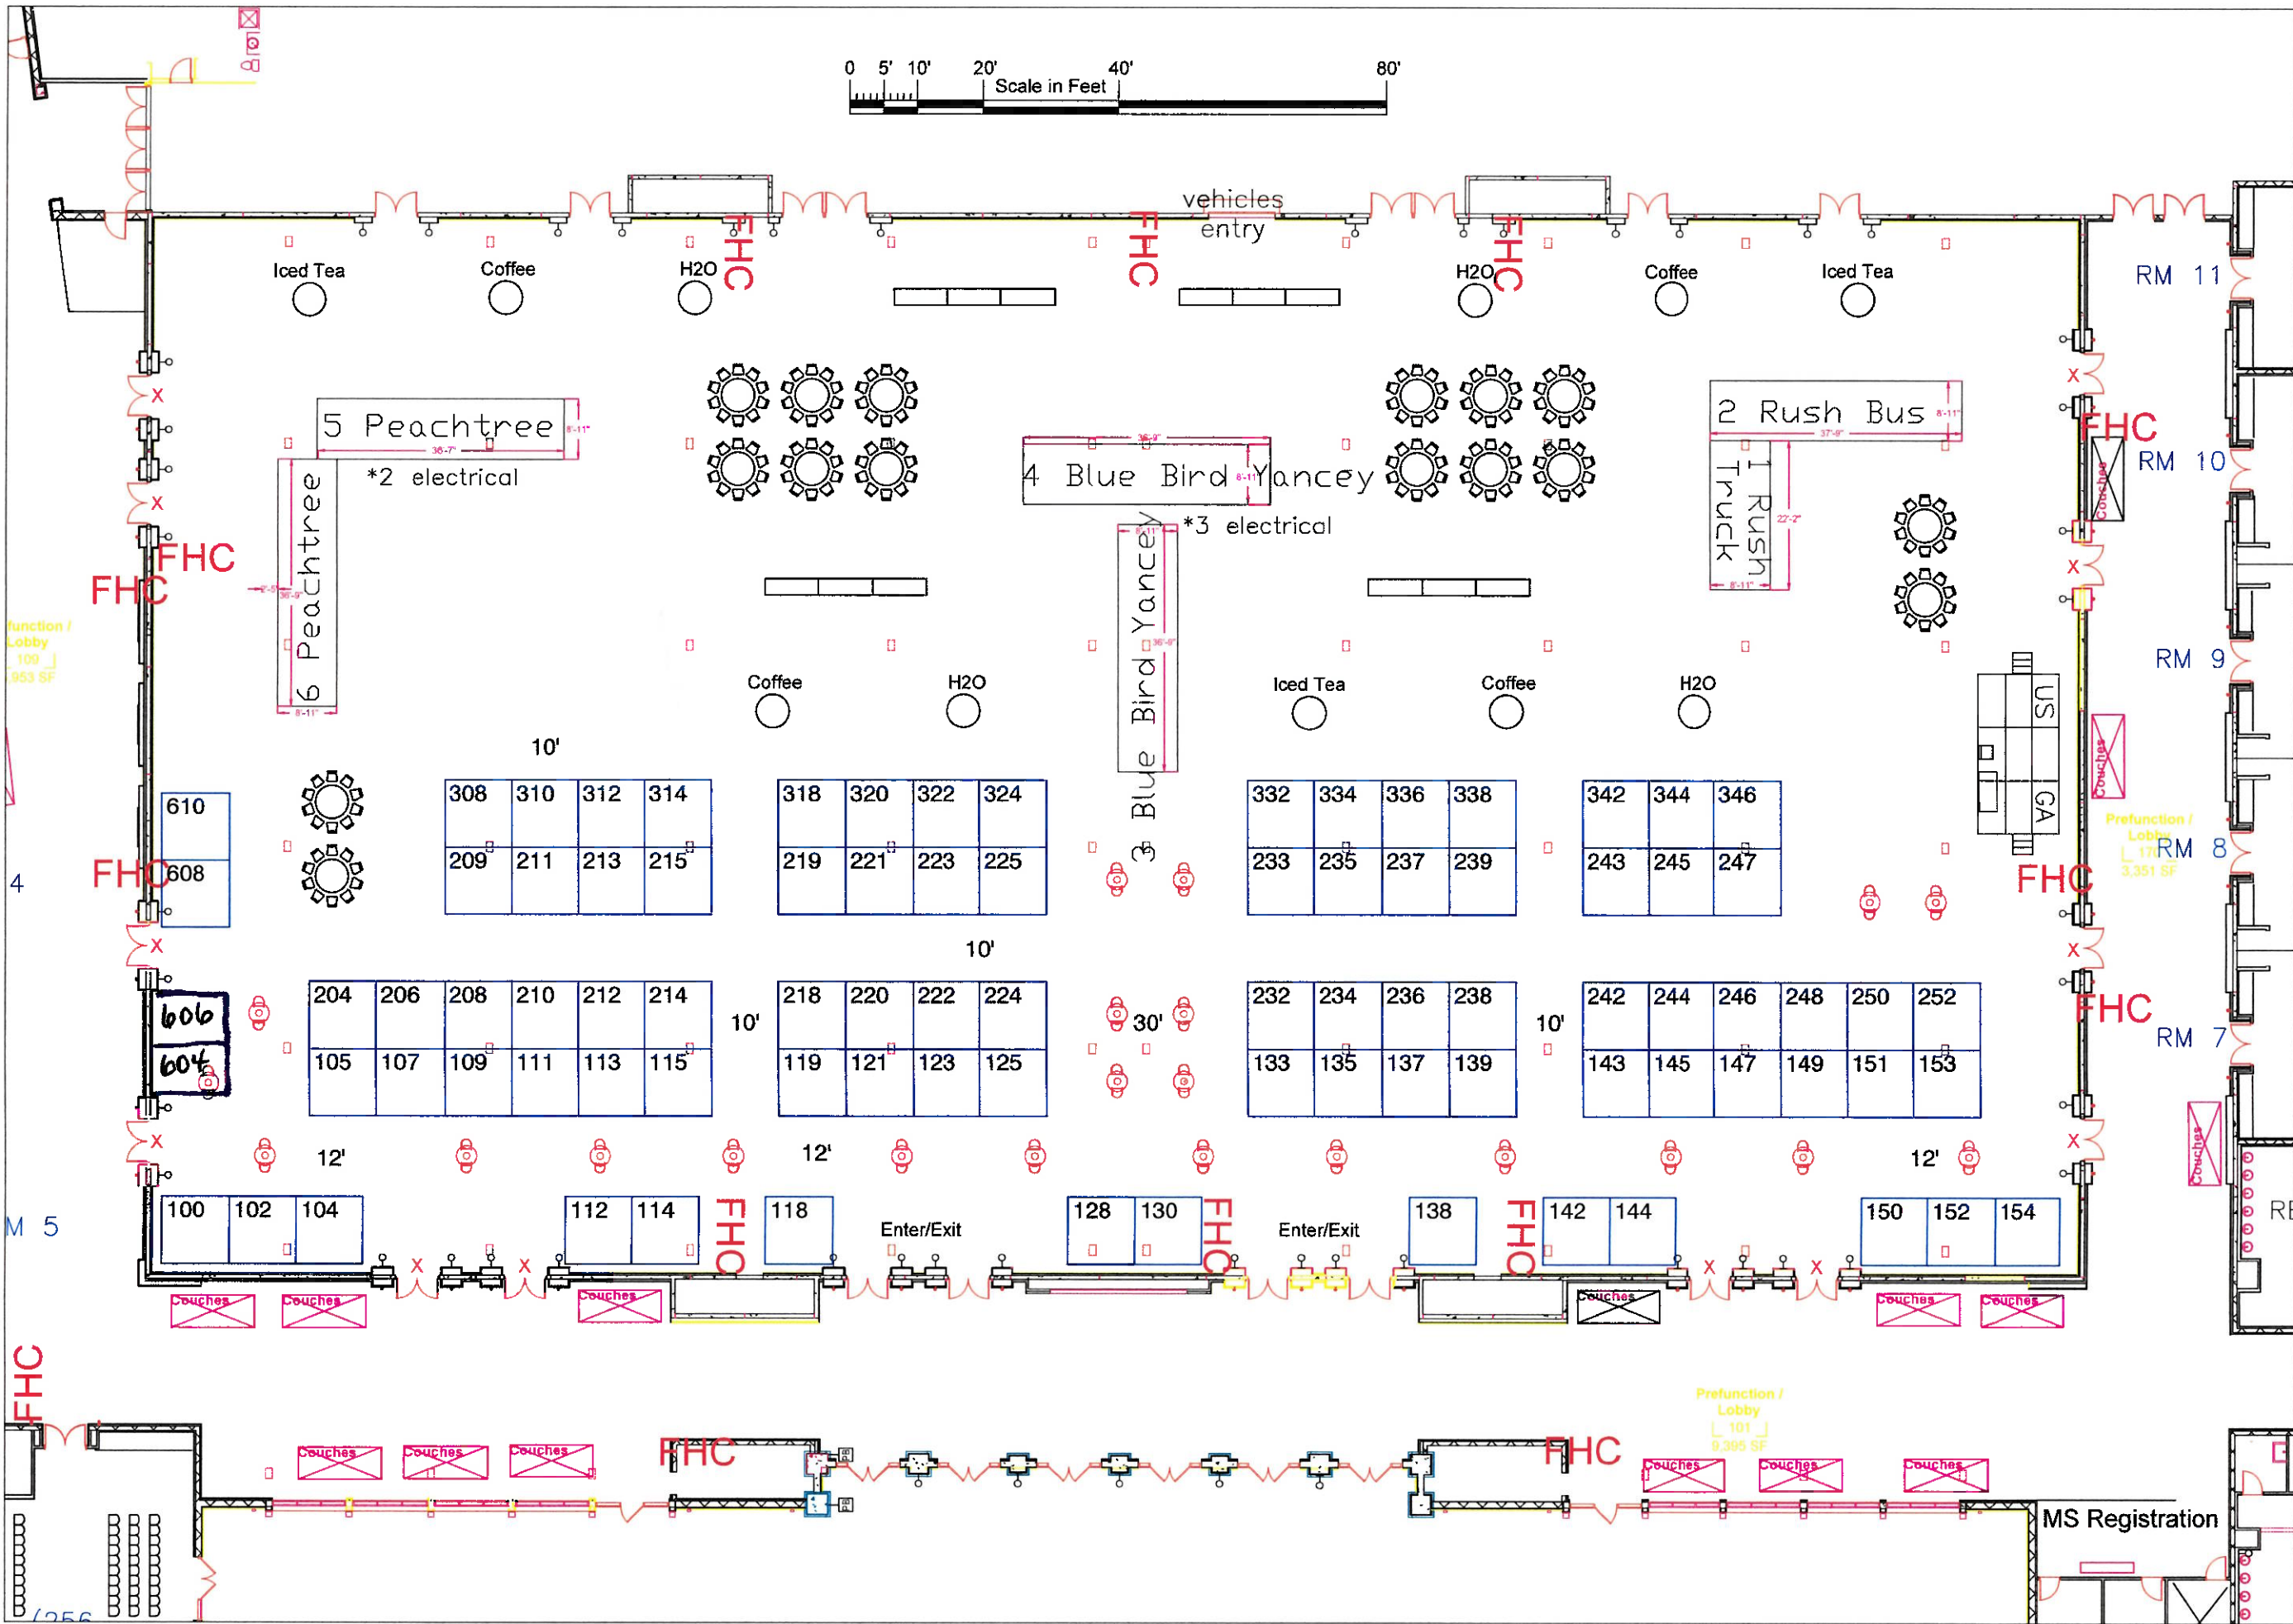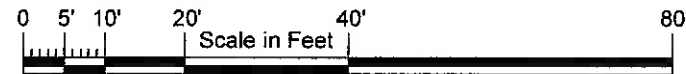

function / Lobby L 109 953 SF

4

M 5

(256)

RM 11


RM 10

RM 9

RM 8

RM 7

RM 6

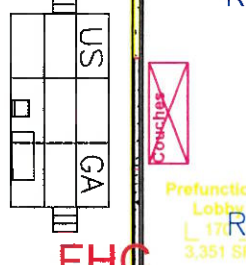

Prefunction / Lobby L 170 3,351 SF

Prefunction / Lobby L 101 9,395 SF

MS Registration